

LAKE WASHINGTON
SCHOOL DISTRICT
NO. 414

BEN FRANKLIN
ELEMENTARY
SCHOOL

12434 NE 60th
Street
Kirkland, WA
98033



M A H L U M
architects



71 Columbia SUITE 400 Seattle, WA 98104	1231 NW Hoyt SUITE 102 Portland, OR 97209
206 441.4151 441.0478	206 224.4832 224.0918

Project Number: 2002620.C
Date: 8 March 20
Drawn: DCM
Checked: MAK

BID DOCUMENTS
CONFORMED - 05/12
Revisions:

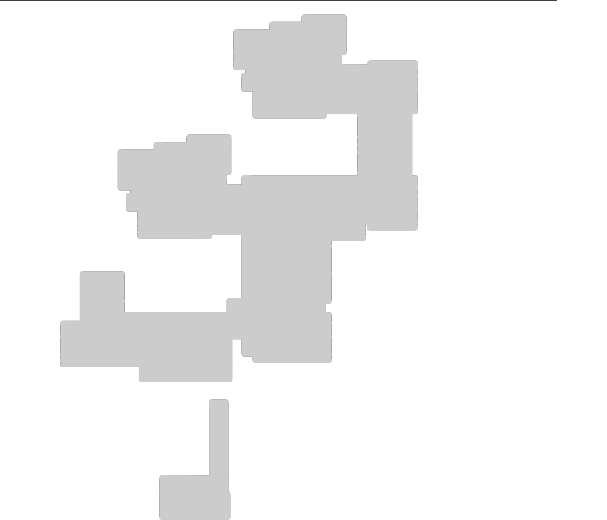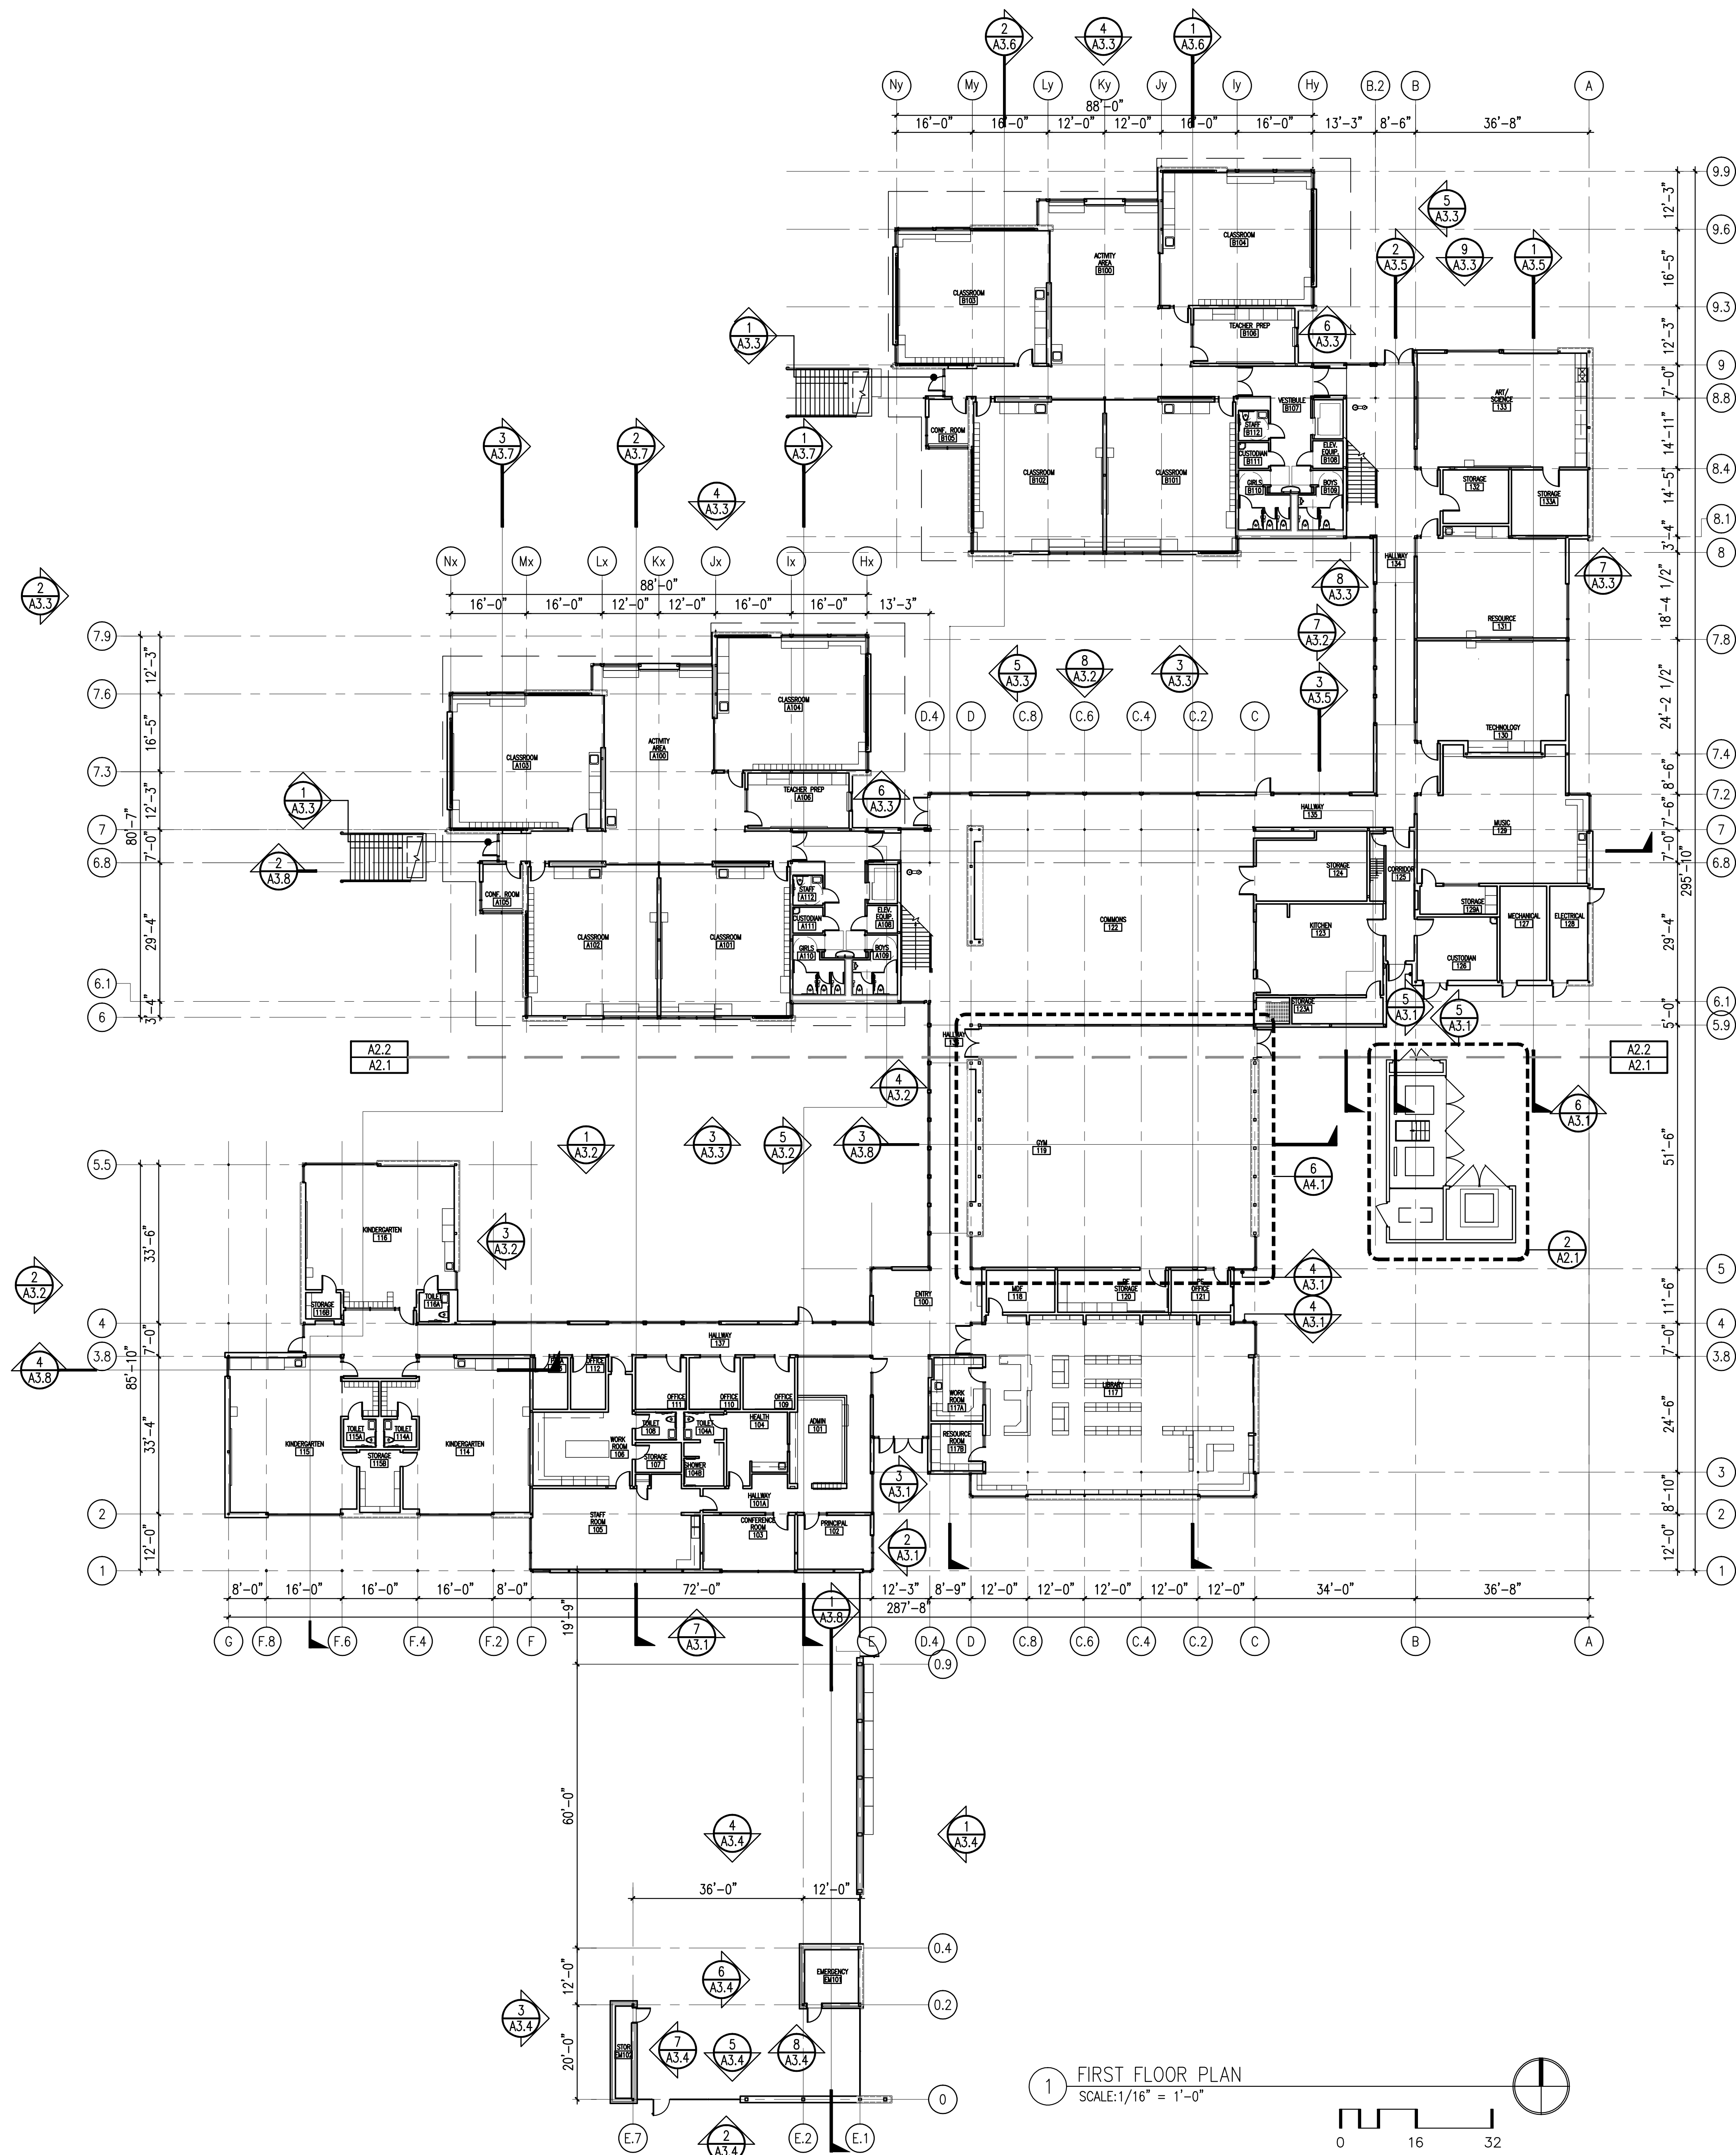

COMPOSITE
FIRST FLOOR PLAN

A1.1