


01

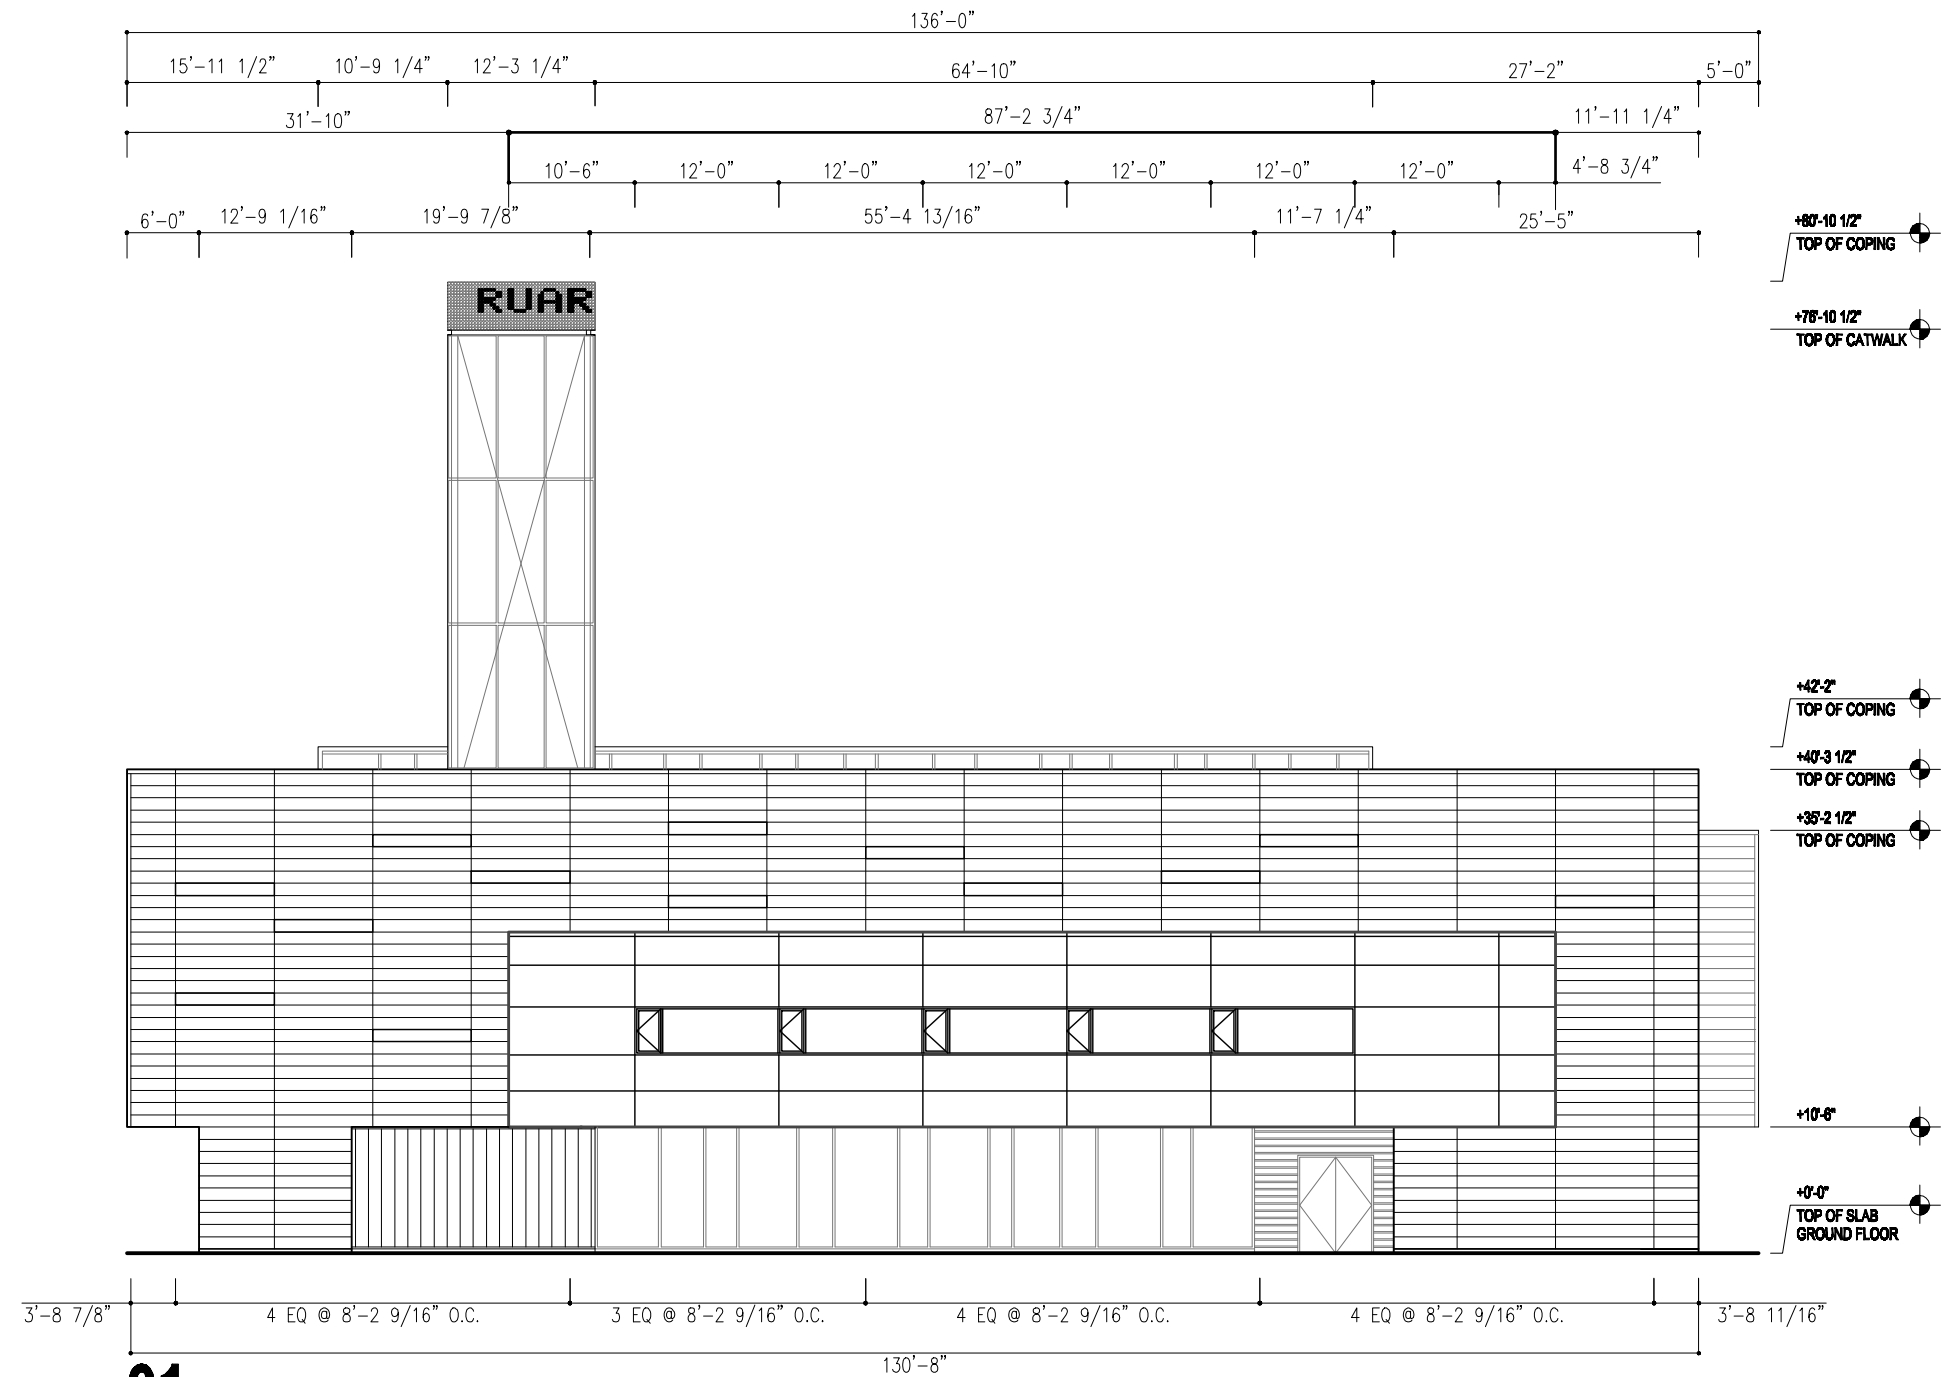

01

project 04  
EXTERIORS



Architect:  
**John Ronan Architect**  
320 West Ohio Street 4 East  
Chicago, Illinois 60610

Note: These drawings are for educational purposes only. Rights to the drawings belong to the Gary Comer Youth Center. The drawings do not pertain to a specific property and are not intended for any type of construction purposes. The Chicago Architecture Foundation, John Ronan Architect, and the Gary Comer Youth Center are not responsible for any liability as a result of any use of these drawings.

Name:

Class Period:

Date:

Project: **GARY COMER YOUTH CENTER**

Sheet Title: **NORTH ELEVATION**

Scale: **1/16" = 1'-0"**

Date: **JAN 2005**

Sheet Number:

**A.09a**