


Third Floor
Scale: 1/32" = 1'-0"

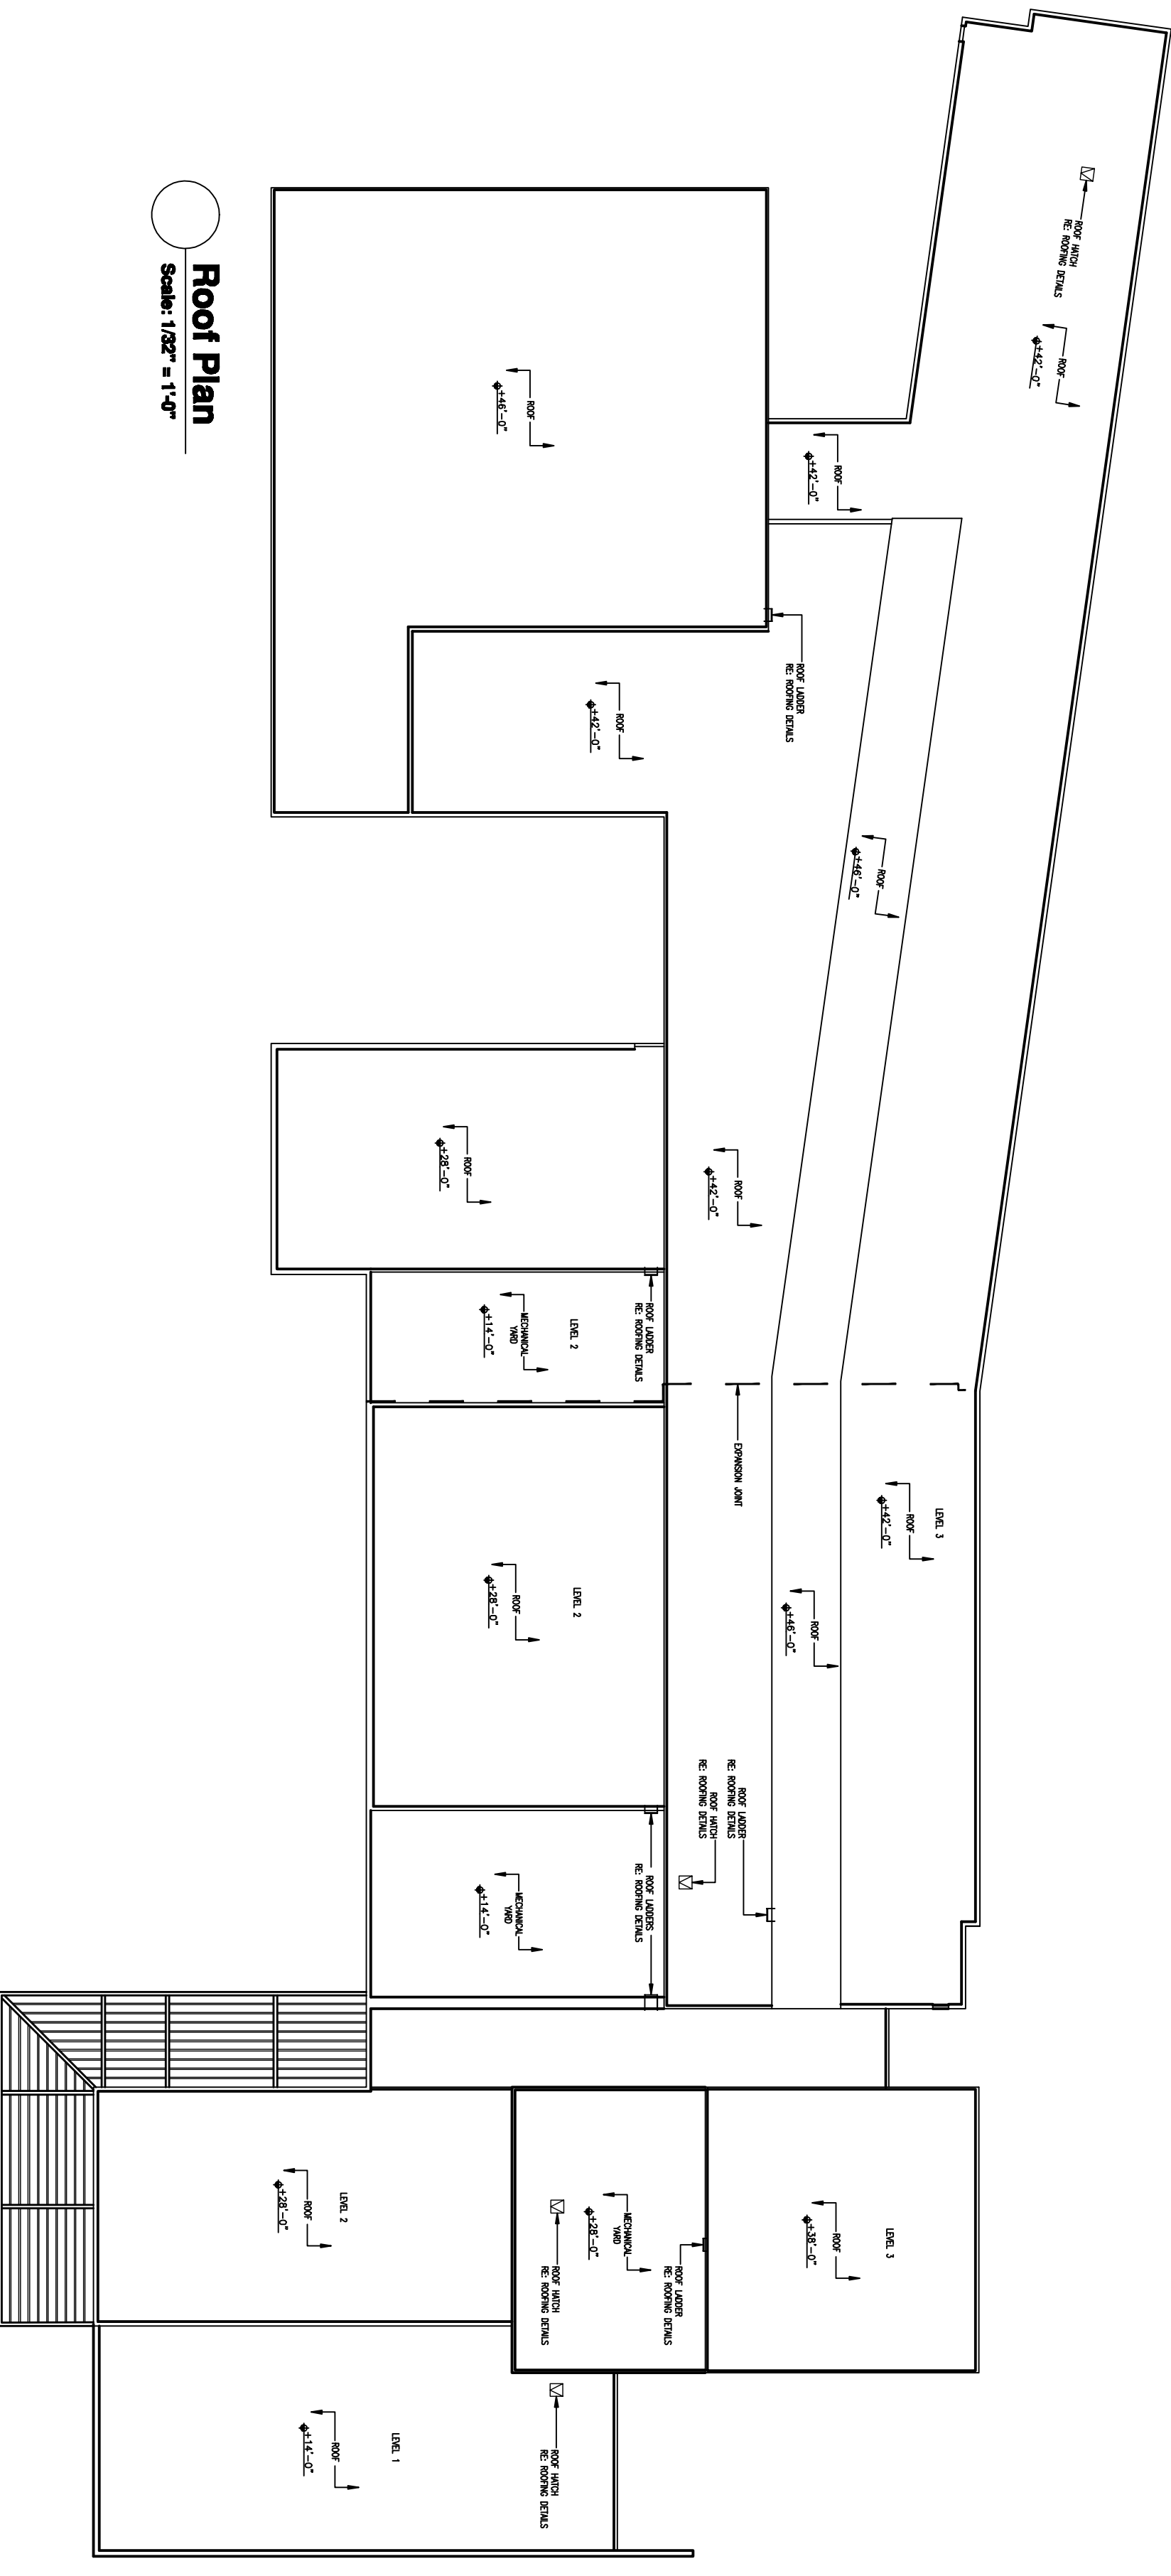

Roof Plan
Scale: 1/32" = 1'-0"