



SD - 50%	7.13.05
SD - 100%	8.10.05
PROGRESS PRINT	9.28.05
DD - 100%	11.16.05
CD - 50%	1.23.06
BID / PERMIT	2.13.06
100% BID	3.15.06
ISSUE FOR CONSTRUCTION	6.15.06
CONSTRUCTION SET	8.01.07

DATE:	6.13.05
JOB No:	0418
PHASE:	CD
ISSUED FOR:	-
PERMIT No:	-
SCALE:	1/16" = 1'-0"

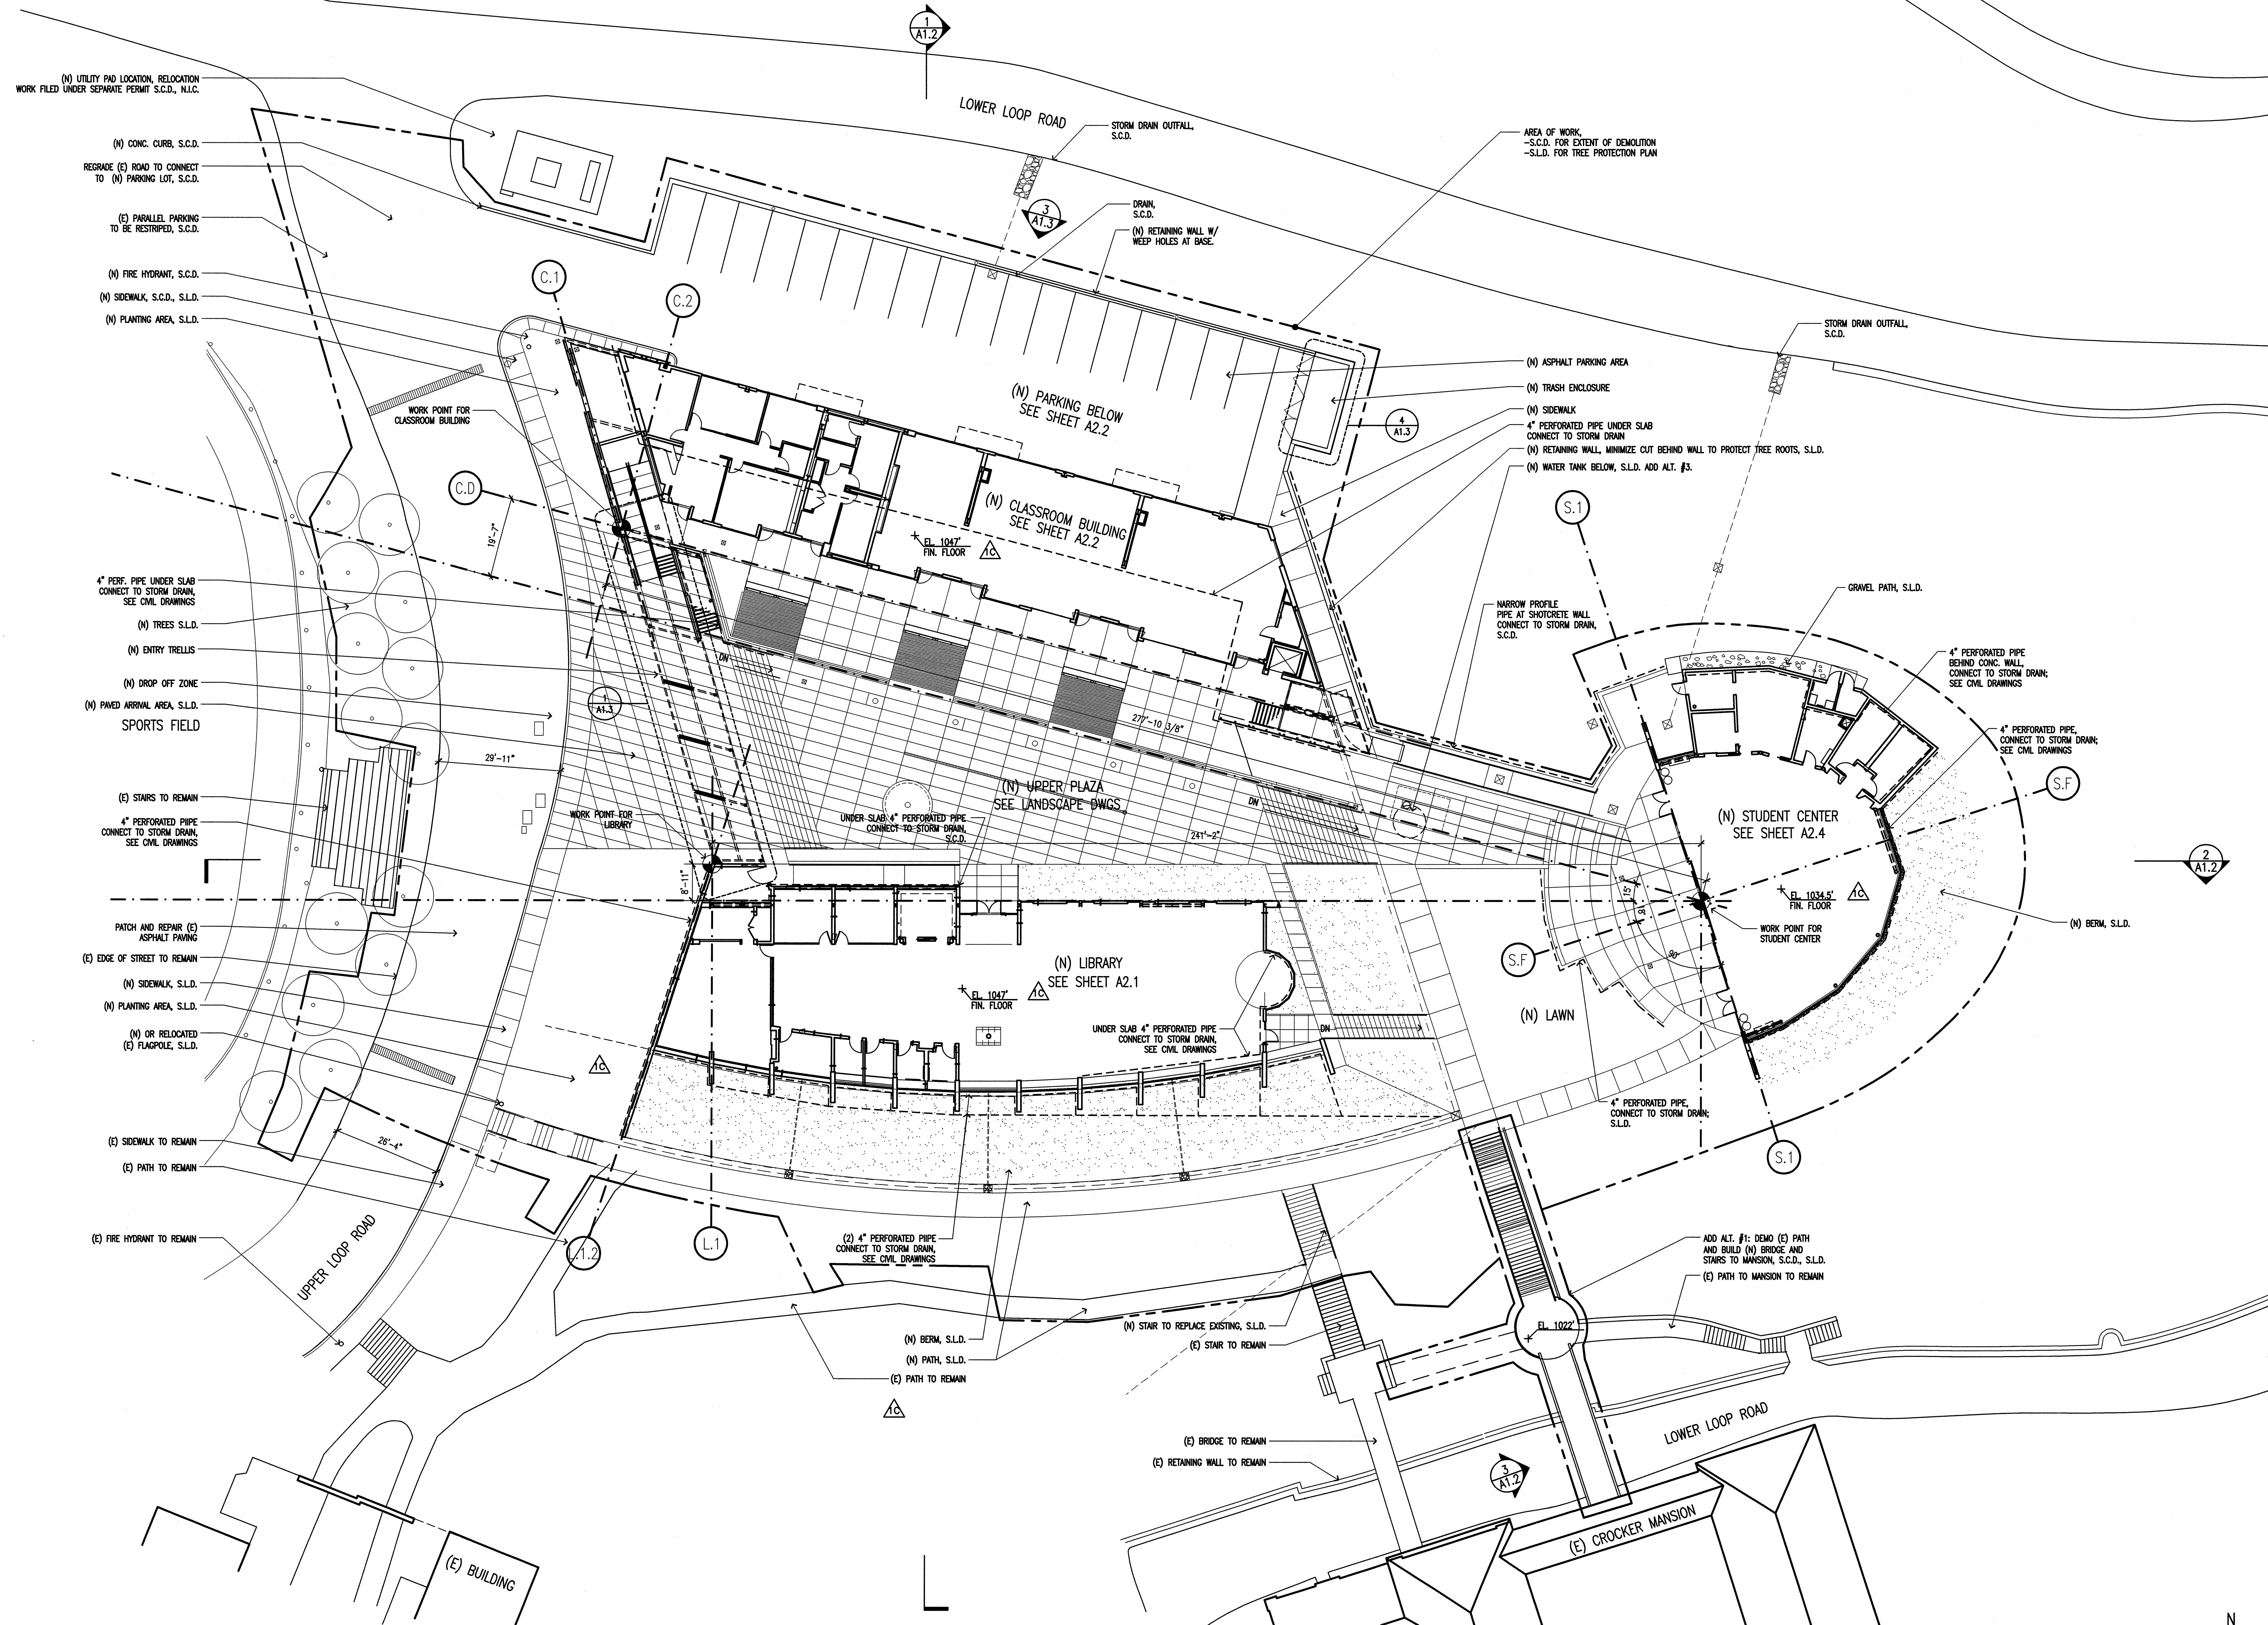

1 SITE PLAN (MAIN FLOOR LEVEL)

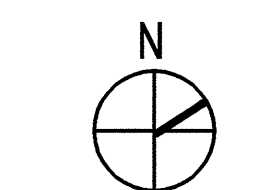

1/16" = 1'-0"