

The Rise Group
 Development Manager

Walsh Construction
 Construction Manager

Cesar Pelli & Associates, Inc.
 Design Architect

OWP&P Architects, Inc.
 Architect and Structural Engineers of Record

Bard, Rao + Athanas Consulting Engineers, Inc.
 MEP / PE Engineers

Counsilman/Hunsaker & Associates
 Civil Consultant


Rubinos & Mesia Engineers, Inc.
 Civil Engineer

H.M. Brandston & Partners, Inc.
 Lighting Design


Shiner + Associates, Inc.
 Architectural Consultant

- GENERAL NOTES:
1. EL. 100'-0" = 16.8' CCD
 2. PROJECT FIRST FLOOR = EL. 100'-0"
 3. ALL LANDSCAPING, SIDEWALK, PLAZA, AND FENCING WORK UNDER SEPARATE CONTRACT. EXTERIOR CONCRETE AT LOADING DOCK, WEST GYM EXITS, MUD ROOM, AND STAIR EXITS IN CONTRACT.

STAGG ATHLETIC FIELD

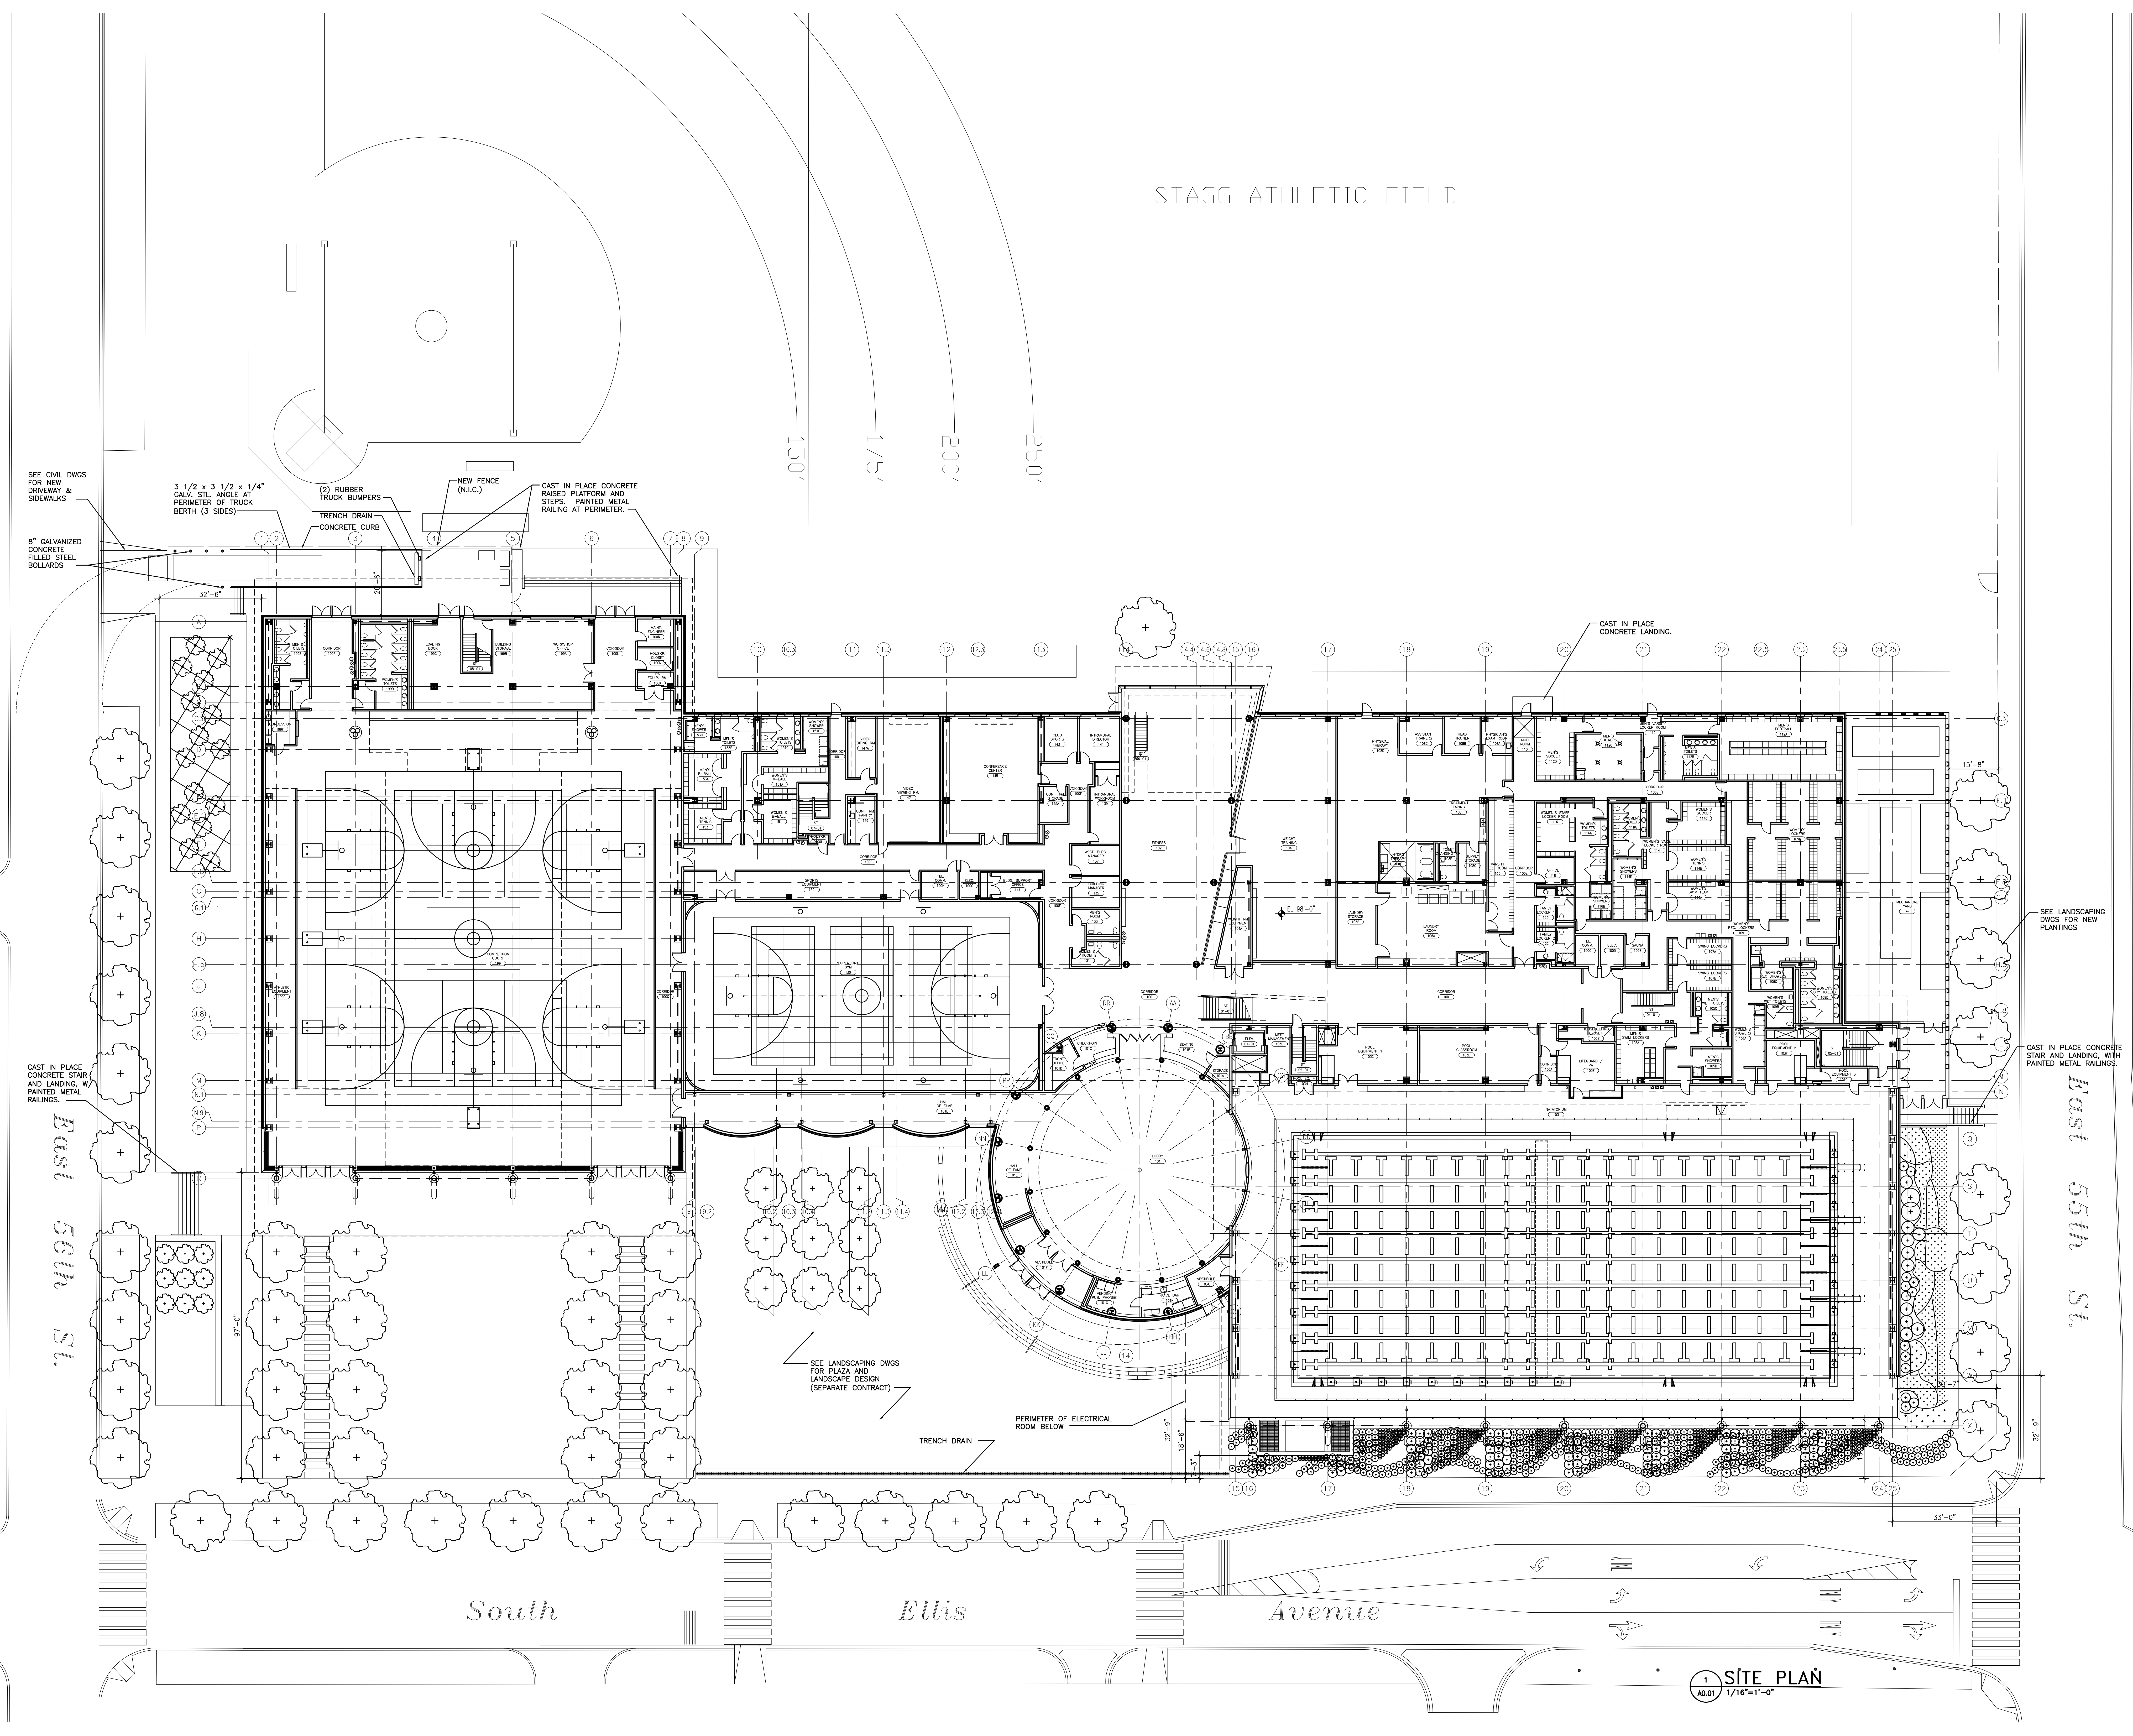

| Mark | Description | Date |
|------|-------------|------|
| | | |
| | | |
| | | |
| | | |

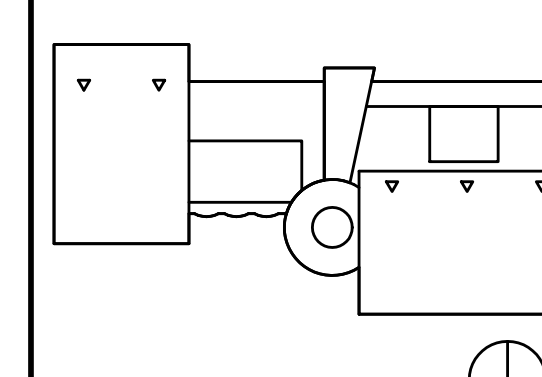

Drawn: _____
 Checked: _____
 Approved: _____
 Project Number: 9146.25
 Date: September 27, 2000
 Scale: 1/16" = 1'-0"
 Title: _____

1 SITE PLAN
 A0.01 1/16"=1'-0"