

LAKE WASHINGTON  
SCHOOL DISTRICT  
NO. 414


BEN FRANKLIN  
ELEMENTARY  
SCHOOL

12434 NE 60th  
Street  
Kirkland, WA  
98033

M A H L U M  
architects




71 Columbia SUITE 400 Seattle, WA 98104	1231 NW Hoyt SUITE 102 Portland, OR 97209
206 441.4151 206 441.0478	206 224.4832 206 224.0912

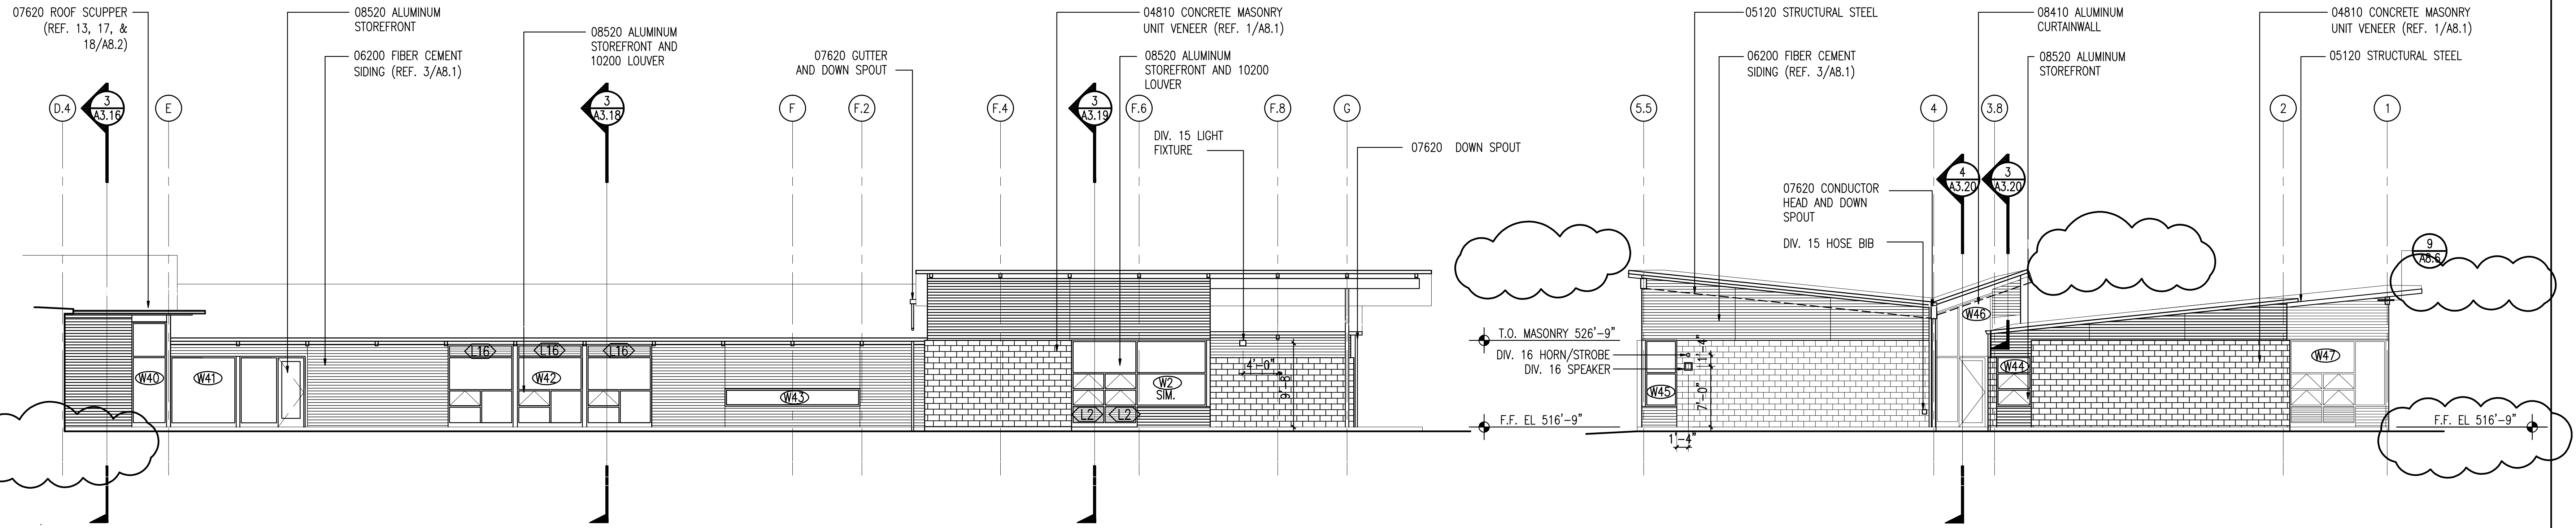

1 NORTH BUILDING ELEVATION @ SOUTH COURTYARD  
SCALE: 1/8" = 1'-0"

2 WEST BUILDING ELEVATION  
SCALE: 1/8" = 1'-0"

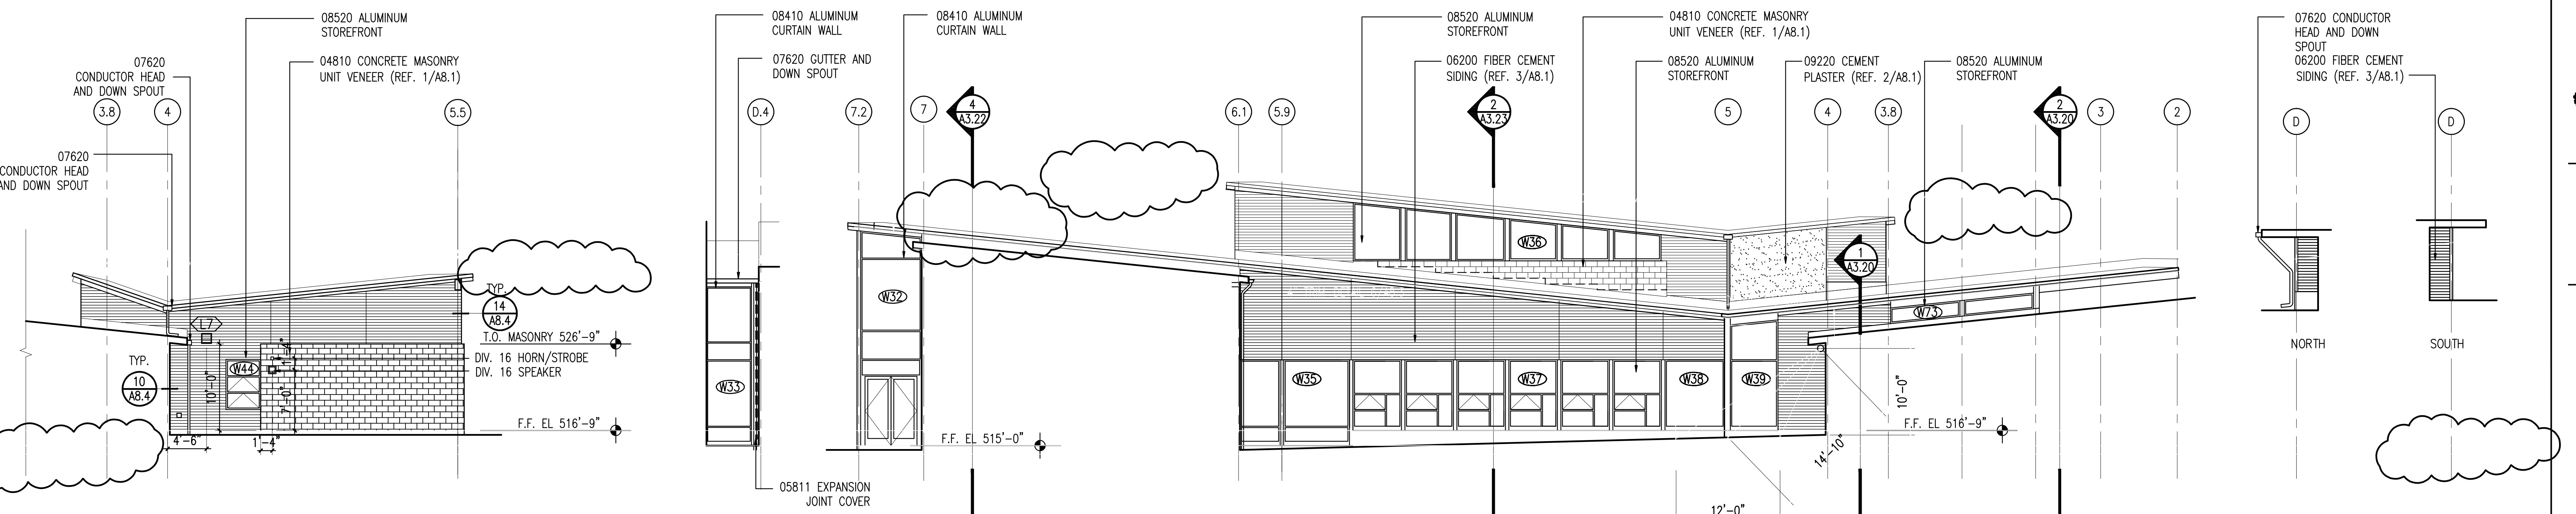


3 EAST BUILDING ELEVATION @ SOUTH COURTYARD  
SCALE: 1/8" = 1'-0"

4 SOUTH BUILDING ELEVATION  
SCALE: 1/8" = 1'-0"

5 WEST BUILDING ELEVATION @ SOUTH COURTYARD  
SCALE: 1/8" = 1'-0"

6 BUILDING ELEVATION @ LIBRARY/GYM  
SCALE: 1/8" = 1'-0"

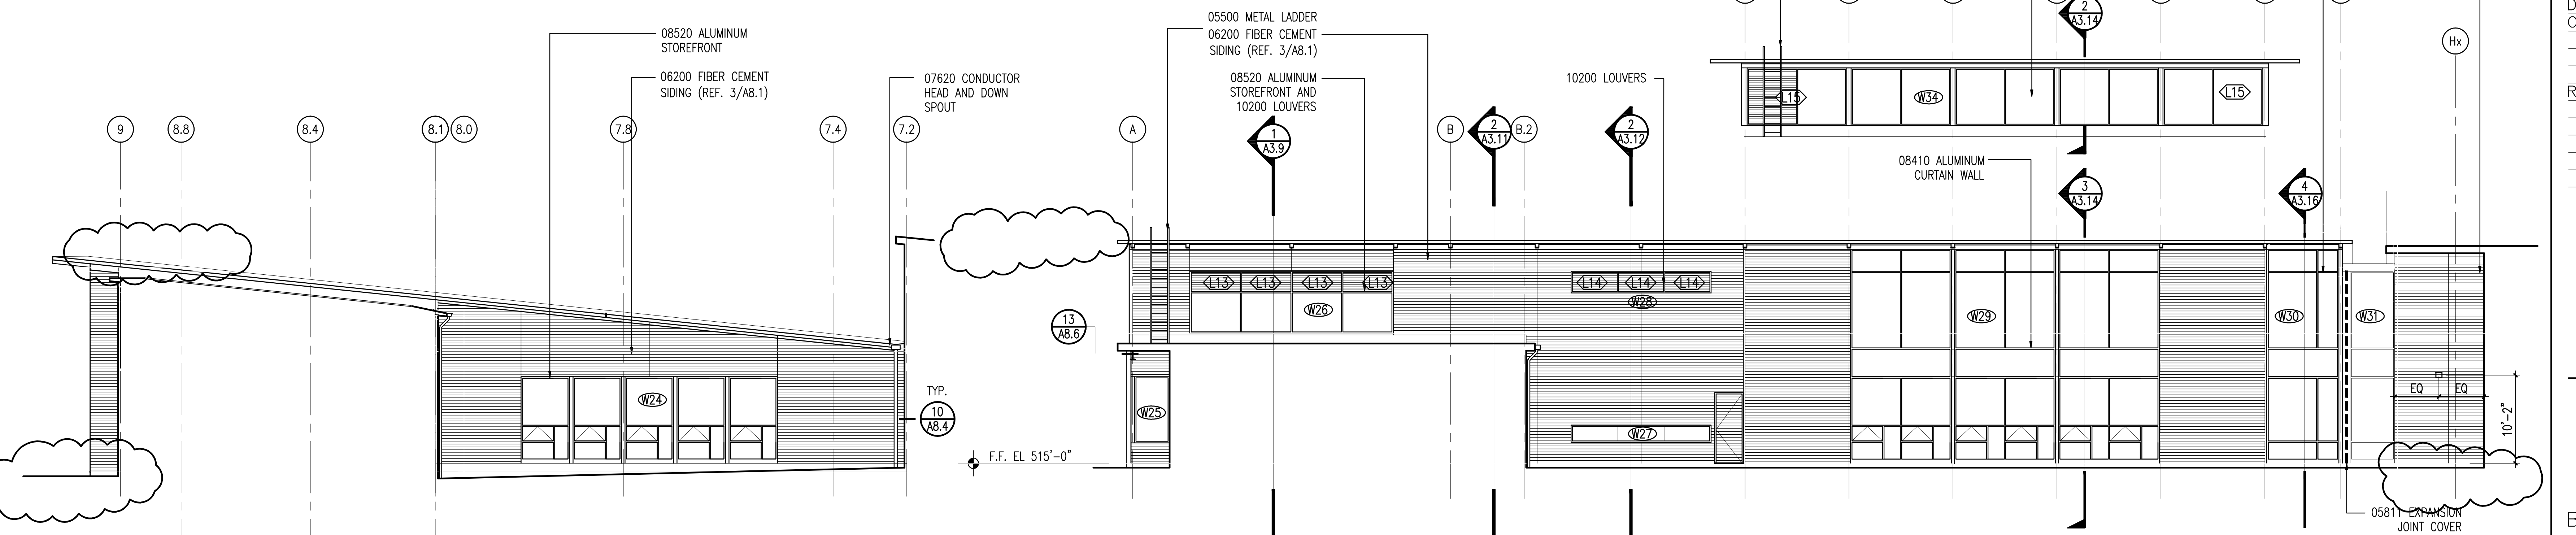

7 WEST BUILDING ELEVATION @ NORTH COURTYARD  
SCALE: 1/8" = 1'-0"


8 NORTH BUILDING ELEVATION @ NORTH COURTYARD  
SCALE: 1/8" = 1'-0"

Project Number: 2002620.C  
Date: 8 March 20  
Drawn: DCM  
Checked: MAK

BID DOCUMENTS  
CONFORMED - 05/12

Revisions:

BUILDING  
ELEVATIONS

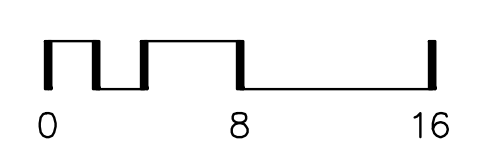

A3.2