


○
First Floor
Scale: 1/32" = 1'-0"

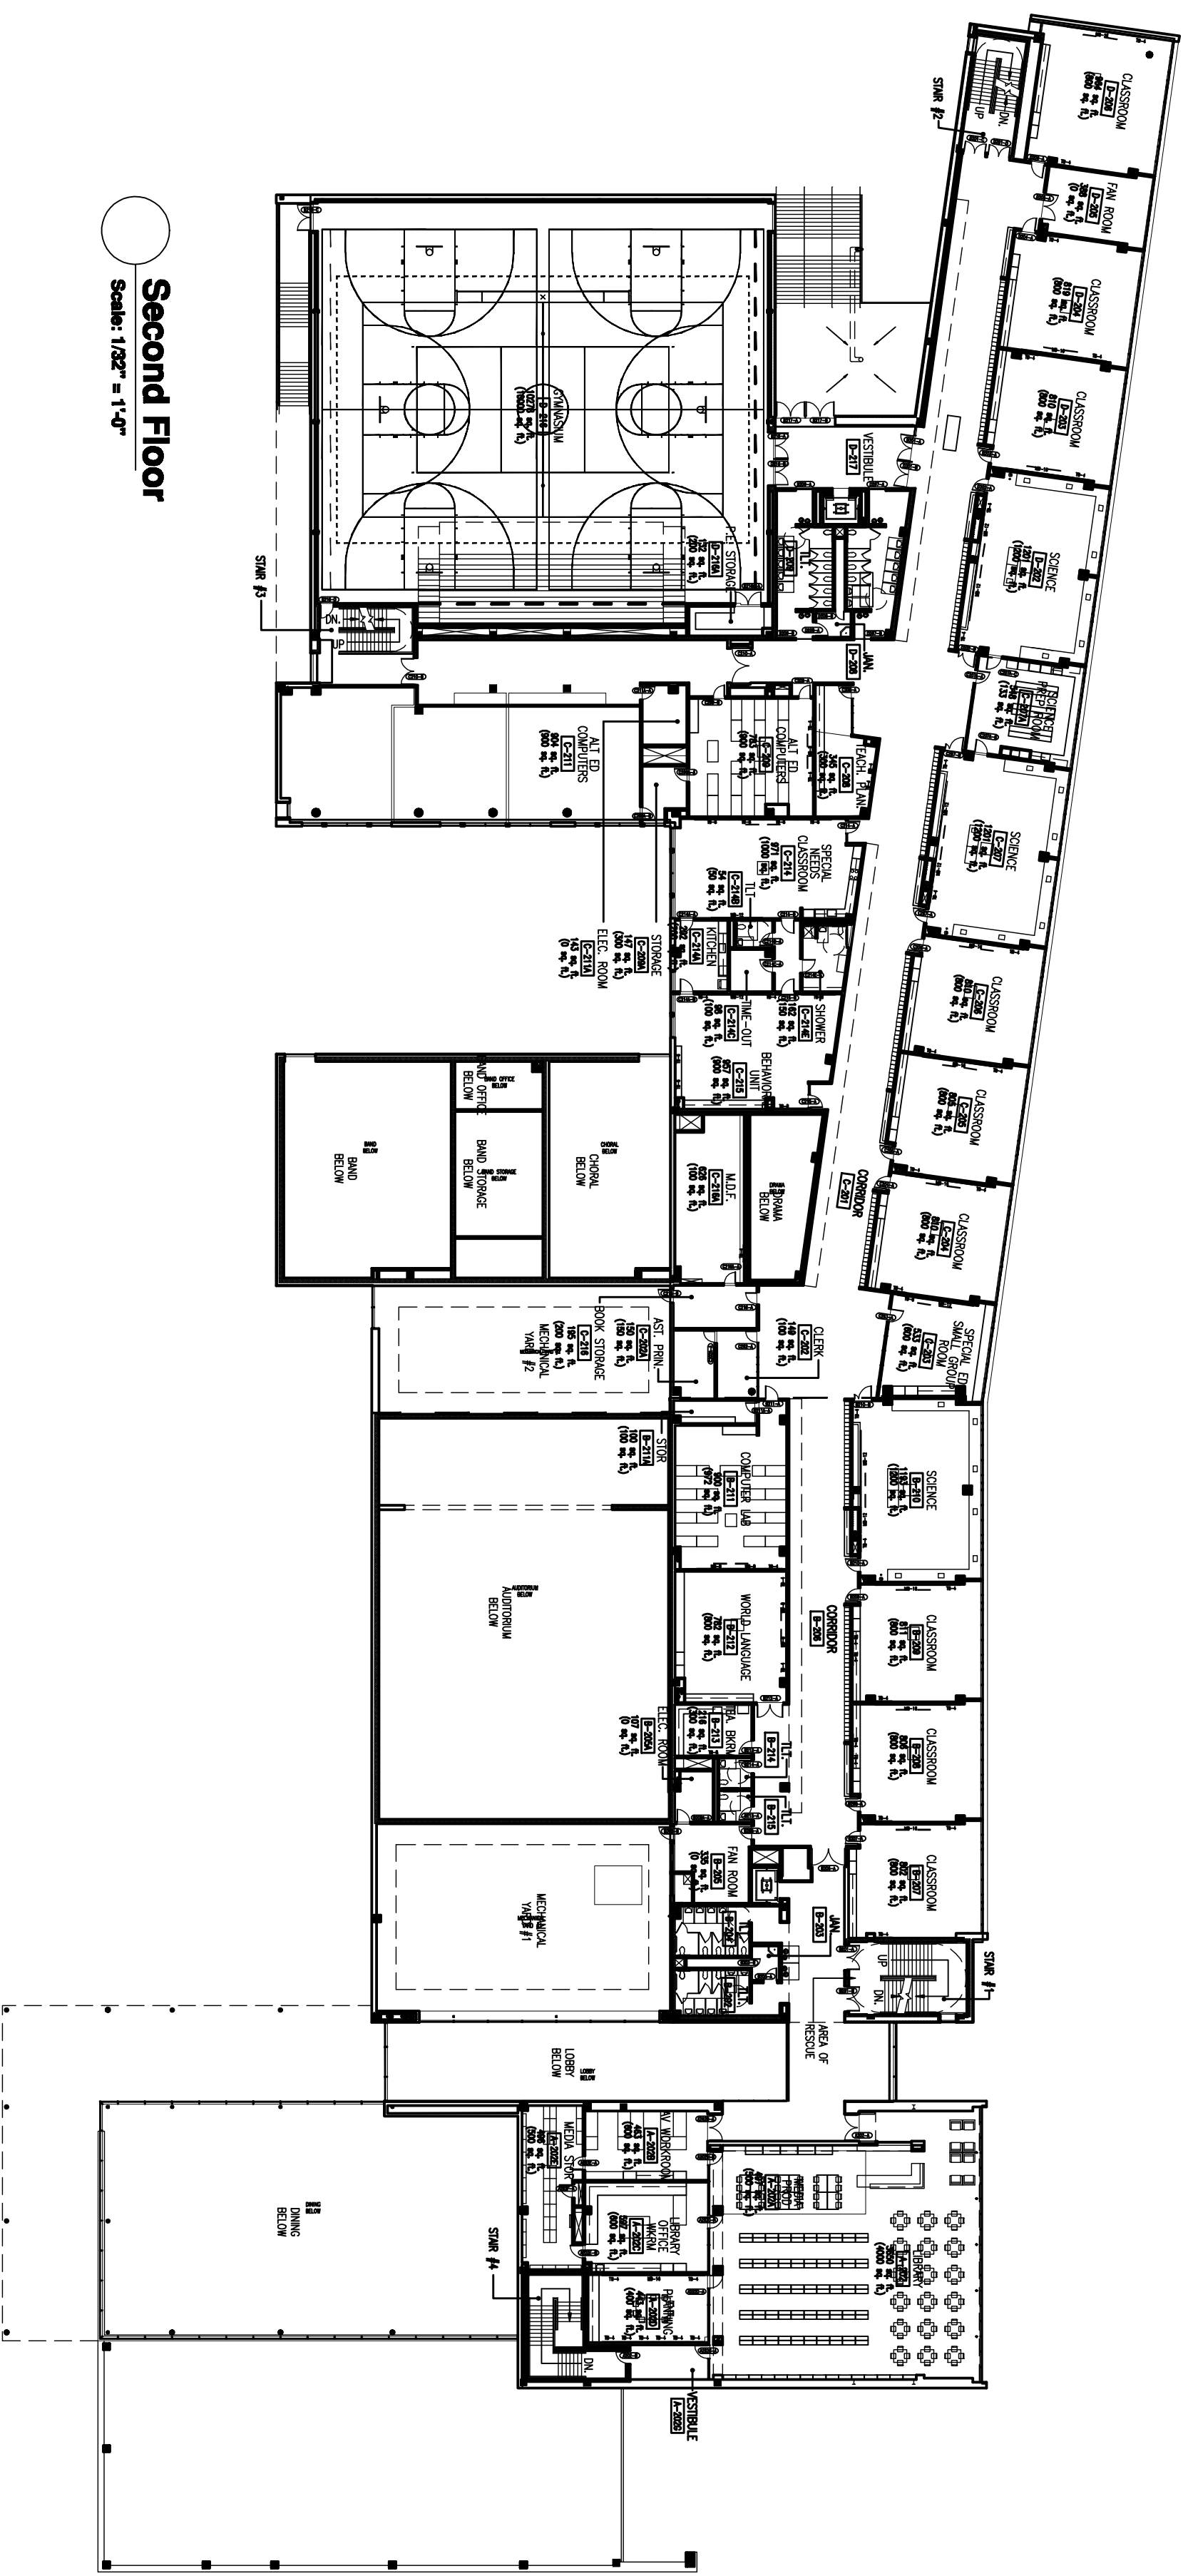

○
Second Floor
Scale: 1/32" = 1'-0"